



EV Charging Team  
Highways and Transportation  
Tower Hamlets Council  
Town Hall  
160 Whitechapel Road  
London  
E1 1BJ

Email: [EVCharging@towerhamlets.gov.uk](mailto:EVCharging@towerhamlets.gov.uk)

March 18<sup>th</sup> 2026

Dear Resident,

### **New rapid charging point proposed on Bromley Street**

This document outlines our proposals for the introduction of an electric vehicle charging point and associated electric vehicle only bay. You can respond to this consultation online at:

<https://talk.towerhamlets.gov.uk/en-GB/projects/lbth-rapid-charger-project>

Alternatively, you can email the address above, quoting reference 'LBTH Rapid Chargers' and make clear the locations(s) to which the representation refers.

The closing date for the return of the questionnaire is 15<sup>th</sup> April 2026.

### **Background**

Tower Hamlets Council is looking to expand its electric vehicle charging network to further support the adoption of low emission electric vehicles and reduce air pollution across the borough. The demand for Electric Vehicle (EV) in Tower Hamlets is very high and continue to grow annually. To meet the demands of this growth the council is working to add more charging points to its existing network.

### **What is being proposed**

We are proposing to introduce a double charging point on Bromley Street which will serve a single dedicated bay where only electric vehicles will only be able to park if they are charging.

Please see attached, a plan of the proposed location and an example of what the electric vehicle charge point will look like.


Yours sincerely,

Tower Hamlets Council

## Example Charging Point



## Proposed Plan

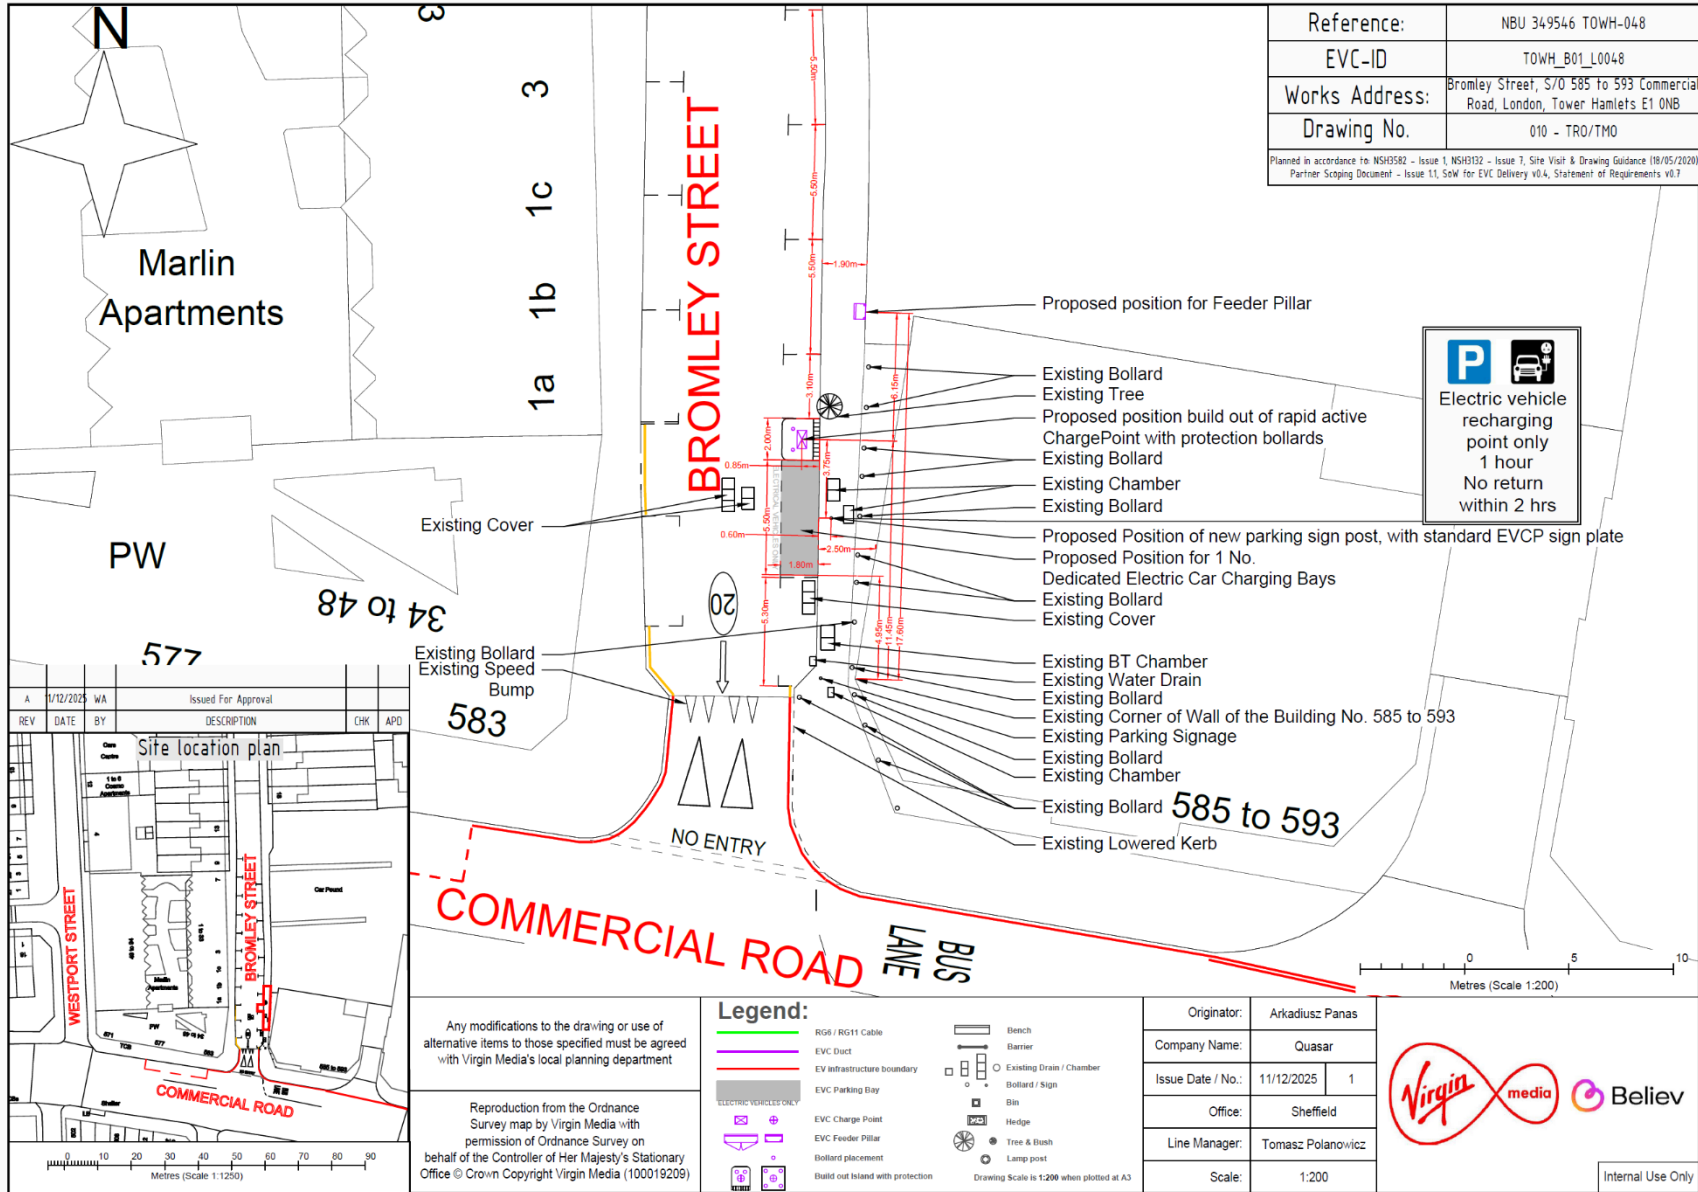

Reference:	NBU 349546 TOWH-048
EVC-ID	TOWH_B01_L0048
Works Address:	Bromley Street, S/O 585 to 593 Commercial Road, London, Tower Hamlets E1 0NB
Drawing No.	010 - TRO/TMO
<small>Planned in accordance to NSH3582 - Issue 1, NSH3132 - Issue 7, Site Visit &amp; Drawing Guidance (18/05/2020)          Partner Scoping Document - Issue 1.1, SoW for EVC Delivery v0.4, Statement of Requirements v0.7</small>	

**P**

Electric vehicle recharging point only  
1 hour  
No return within 2 hrs

A	11/12/2025	WA	Issued For Approval	CHK	APD
REV	DATE	BY	DESCRIPTION	CHK	APD

**Site location plan**

Scale: 1:1250

Any modifications to the drawing or use of alternative items to those specified must be agreed with Virgin Media's local planning department

Reproduction from the Ordnance Survey map by Virgin Media with permission of Ordnance Survey on behalf of the Controller of Her Majesty's Stationary Office © Crown Copyright Virgin Media (100019209)

Legend:	
	RG6 / RG11 Cable
	EVC Duct
	EV infrastructure boundary
	EVC Parking Bay
	EVC Charge Point
	EVC Feeder Pillar
	Bollard placement
	Build out Island with protection
	Bench
	Barrier
	Existing Drain / Chamber
	Bollard / Sign
	Bin
	Hedge
	Tree & Bush
	Lamp post

Drawing Scale is 1:200 when plotted at A3

Originator:	Arkadiusz Panas
Company Name:	Quasar
Issue Date / No.:	11/12/2025 / 1
Office:	Sheffield
Line Manager:	Tomasz Polanowicz
Scale:	1:200

Internal Use Only

