


# LAND SUBJECTION THE APPROPRIATION

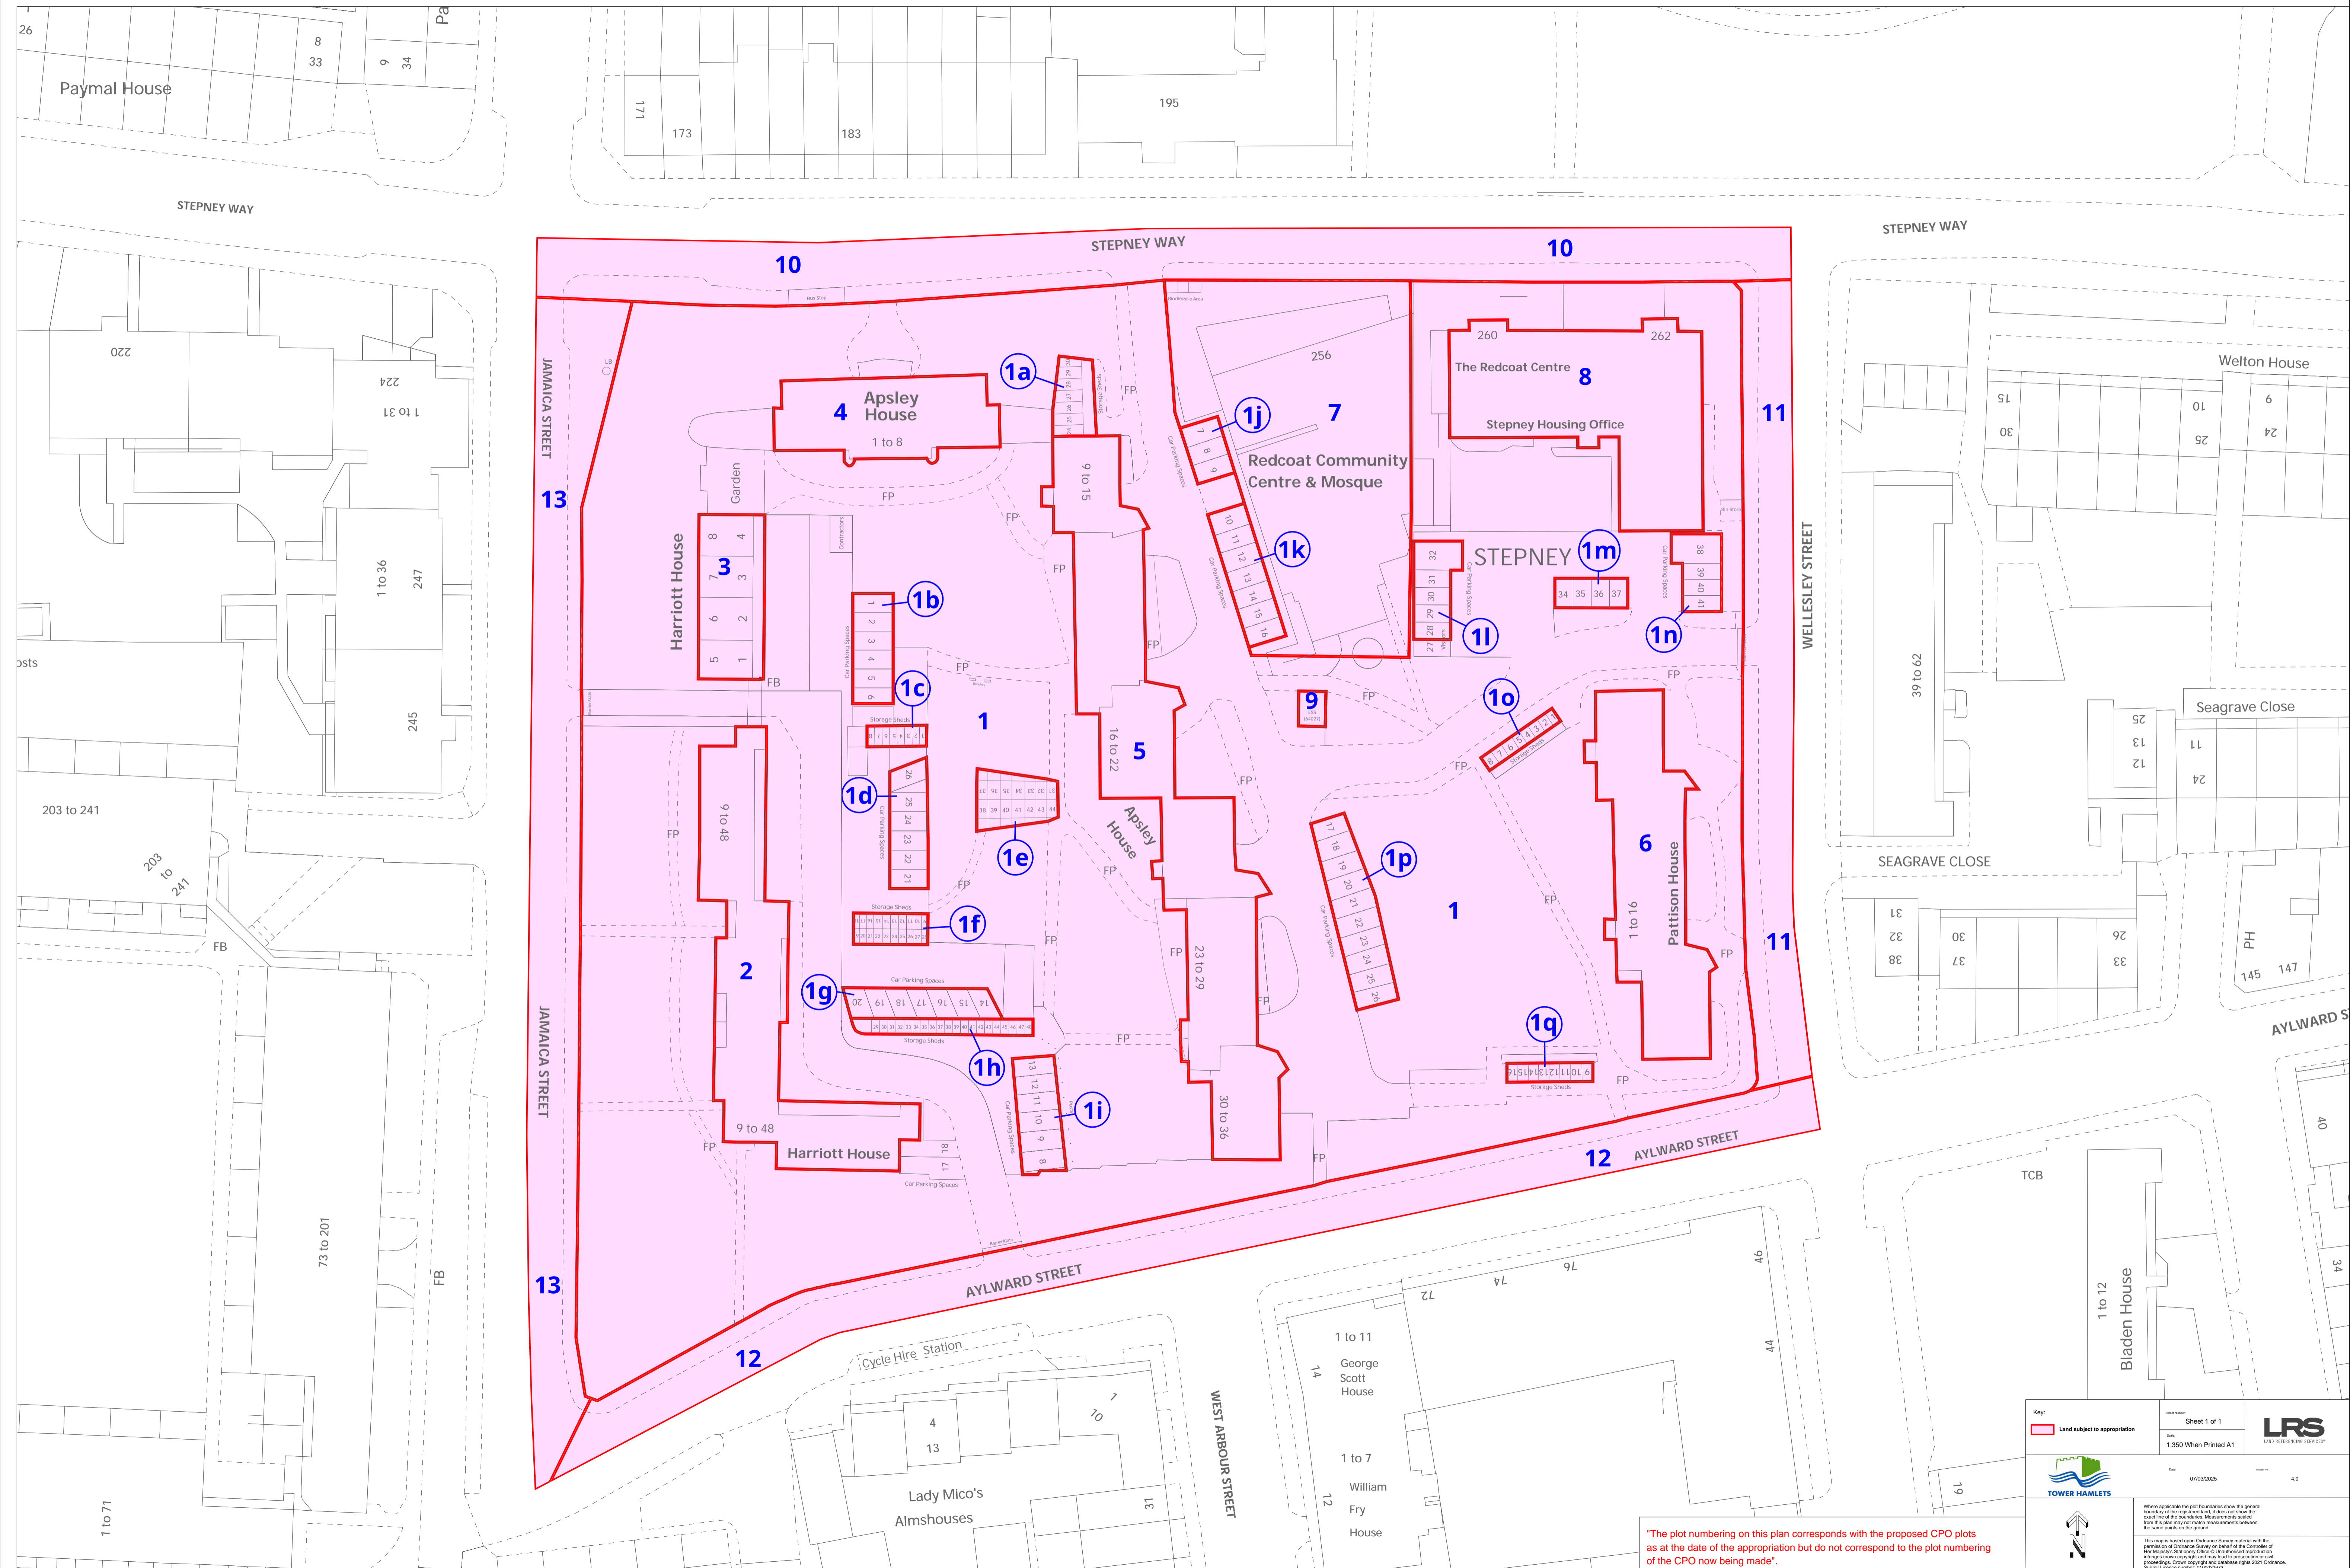

\*The plot numbering on this plan corresponds with the proposed CPO plots as at the date of the appropriation but do not correspond to the plot numbering of the CPO now being made\*.

Key:  Land subject to appropriation

Sheet 1 of 1  
1:350 When Printed A1

**LRS**  
LAND REGISTRATION SERVICES

07/03/2025 4.0

TOWER HAMLETS

Where applicable the plot boundaries show the general boundary of the registered land. It does not show the exact line of the boundaries. Measurements scaled from the plan may not match measurements taken on the ground.

This map is based upon Ordnance Survey material with the permission of Ordnance Survey on behalf of the Controller of Her Majesty's Stationery Office. It is reproduced by permission of the Controller of Her Majesty's Stationery Office. Crown copyright and database rights 2021 Ordnance Survey. Licence number: 1000091673